



NOTES:

1. See Standard Drawing 205-TECS-02 for Notes.

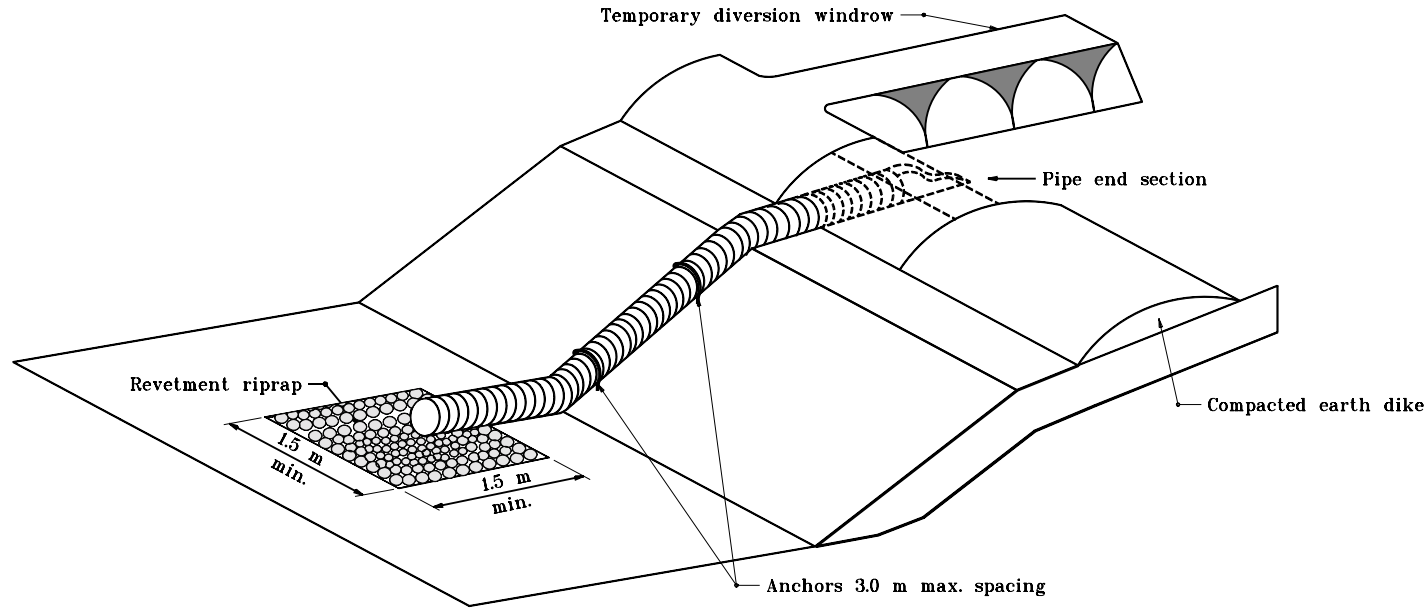

ISOMETRIC

All dimensions are in mm unless otherwise specified.

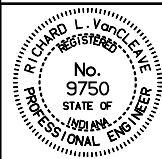INDIANA DEPARTMENT OF TRANSPORTATION	
TEMPORARY SLOPE DRAIN	
SEPTEMBER 2001	
STANDARD DRAWING NO. 205-TECS-03	
	/s/ Richard L. VanCleave 9-04-01 DESIGN STANDARDS ENGINEER DATE
	/s/ Firooz Zandi 9-04-01 CHIEF HIGHWAY ENGINEER DATE
DESIGN STANDARDS ENGINEER	