


**GENERAL NOTES**

1. See Standard Drawing 616-SWC0-06 for Sections A-A, B-B, C-C, D-D, and E-E.
2. See General Plan for stations and locations of inlets and pipe.

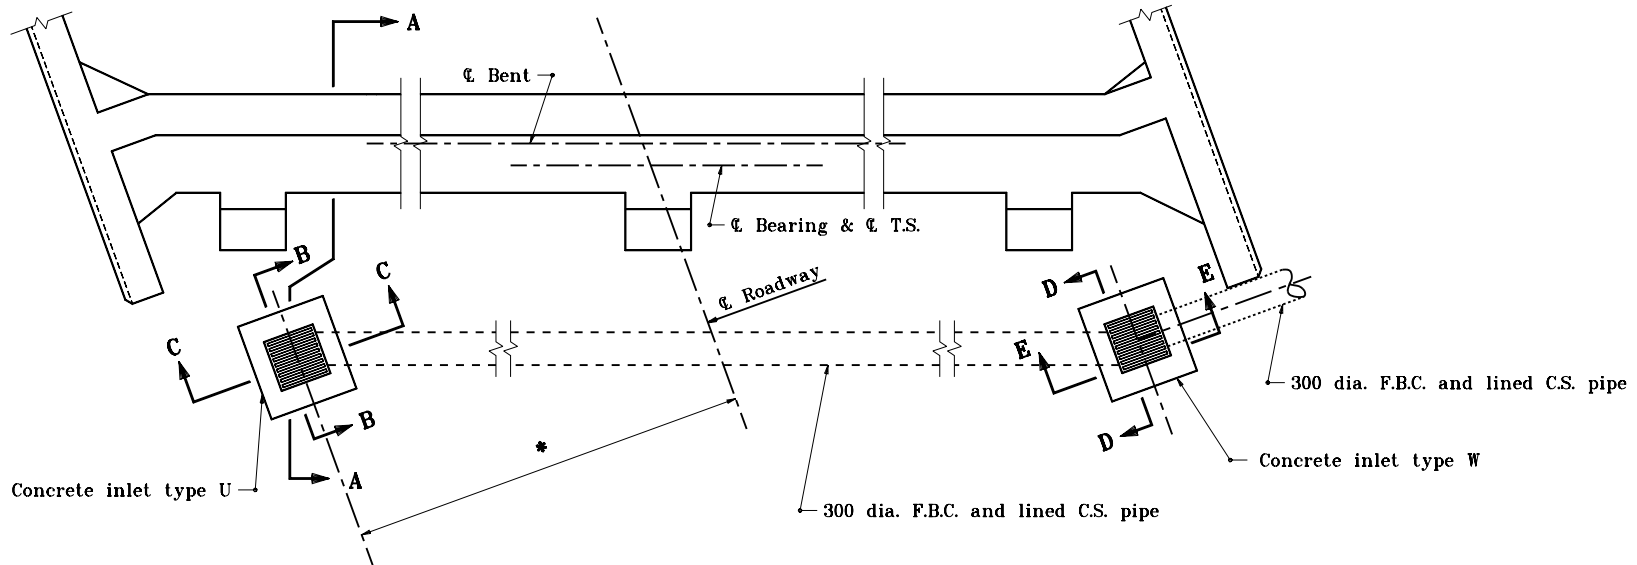

\*Dimension varies according to roadway width and type of drain used

**PLAN**  
(to be used on structures without berms)

All dimensions are in mm unless otherwise specified.

INDIANA DEPARTMENT OF TRANSPORTATION	
SLOPEWALL AND DRAINAGE	
DETAILS	
JANUARY 2000	
STANDARD DRAWING NO. 616-SWC0-05	
	/s/ Anthony L. Uremovich 1-03-00 DESIGN STANDARDS ENGINEER DATE
	/s/ Firooz Zandi 1-03-00 CHIEF HIGHWAY ENGINEER DATE
DESIGN STANDARDS ENGINEER	