


PLAN VIEW

(PAVED SHOULDER LESS THAN 8'-0" IN WIDTH OR UNPAVED SHOULDER)

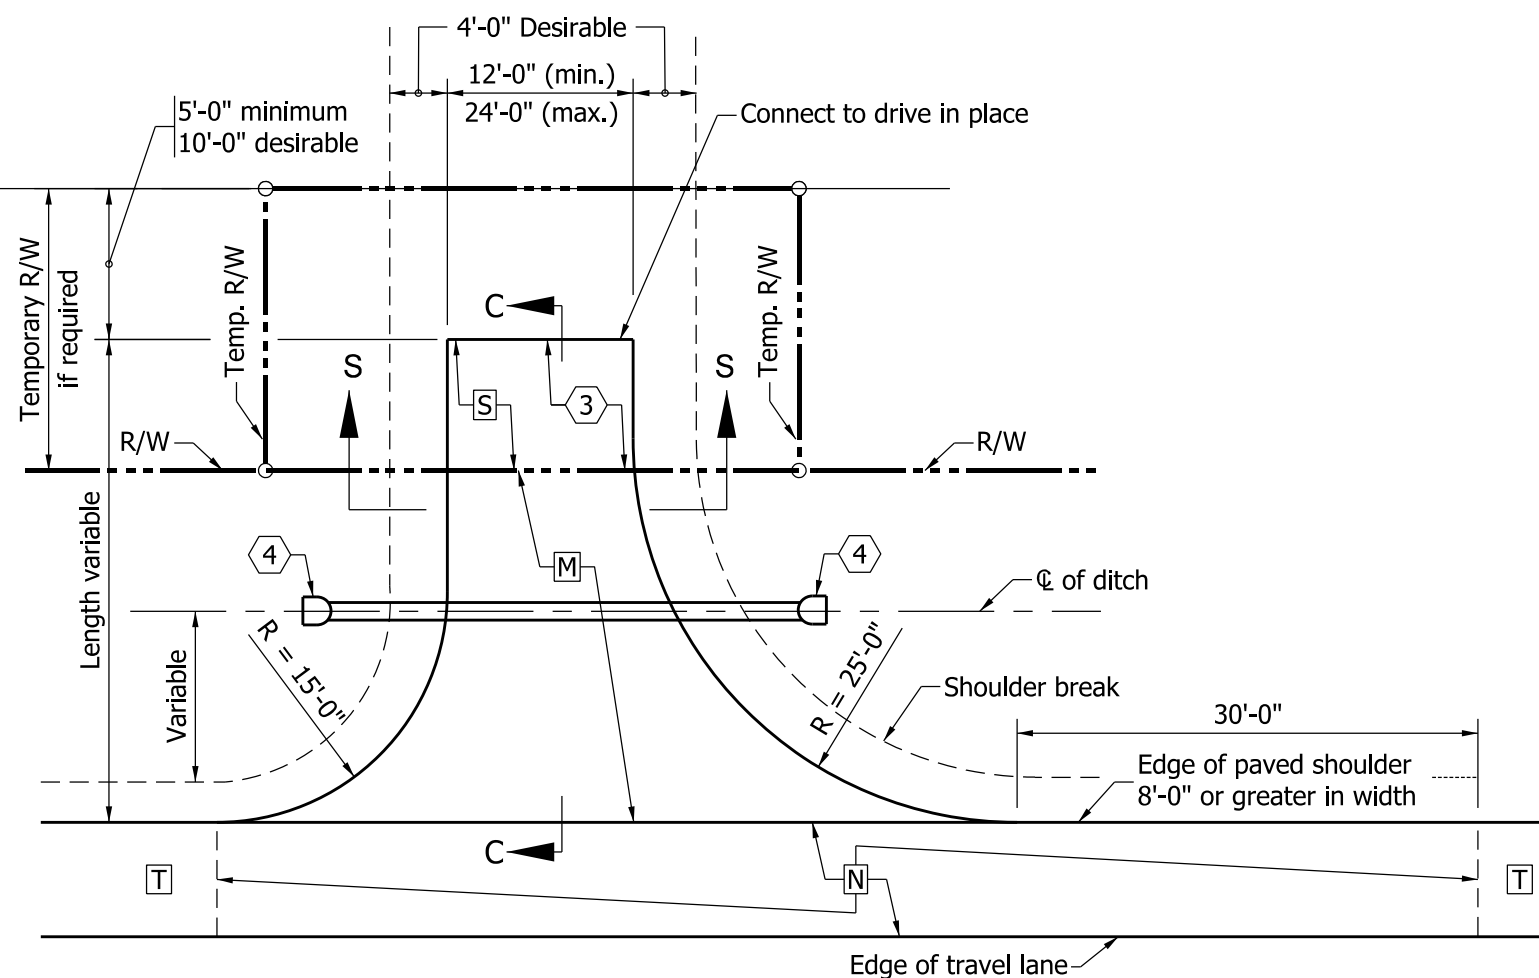

PLAN VIEW


(PAVED SHOULDER 8'-0" OR GREATER IN WIDTH)

NOTES:

1. See Standard Drawing E 610-DRIV-13 for General Notes and additional Legend.
2. See Standard Drawings E 610-DRIV-10 for Sections A-A, B-B and C-C.
3. See Standard Drawings E 610-DRIV-10 for approach grades.
4. See Standard Drawings E 610-DRIV-09 for Section S-S.

LEGEND

- M** HMA for Approaches:
165#/syd HMA Surface Type B on
385#/syd HMA Intermediate Type B on
subgrade treatment Type IIIA
or
PCCP for Approaches, 6",
subgrade treatment Type IIIA
- N** The greater thickness of either the drive **M**
or the paved shoulder **T** section.
- T** Plan shoulder section.
- S** For type and thickness equivalent
to surface in place, see plans.

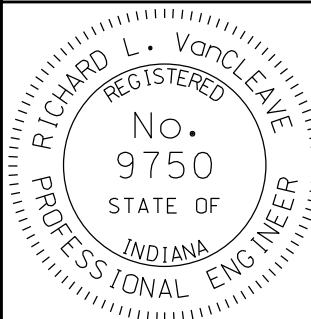INDIANA DEPARTMENT OF TRANSPORTATION	
CLASS II DRIVE	
SEPTEMBER 2010	
STANDARD DRAWING NO.	E 610-DRIV-02
	<i>/s/ Richard L. VanCleave</i> 09/01/10 <small>DESIGN STANDARDS ENGINEER DATE</small>
DESIGN STANDARDS ENGINEER	<i>/s/ Mark A. Miller</i> 09/01/10 <small>CHIEF HIGHWAY ENGINEER DATE</small>