


**NOTES:**

1. See Standard Drawing E 706-BRRW-10 for general notes.
2. See Standard Drawing E 706-BCBR-01 for concrete railing Type FC details.

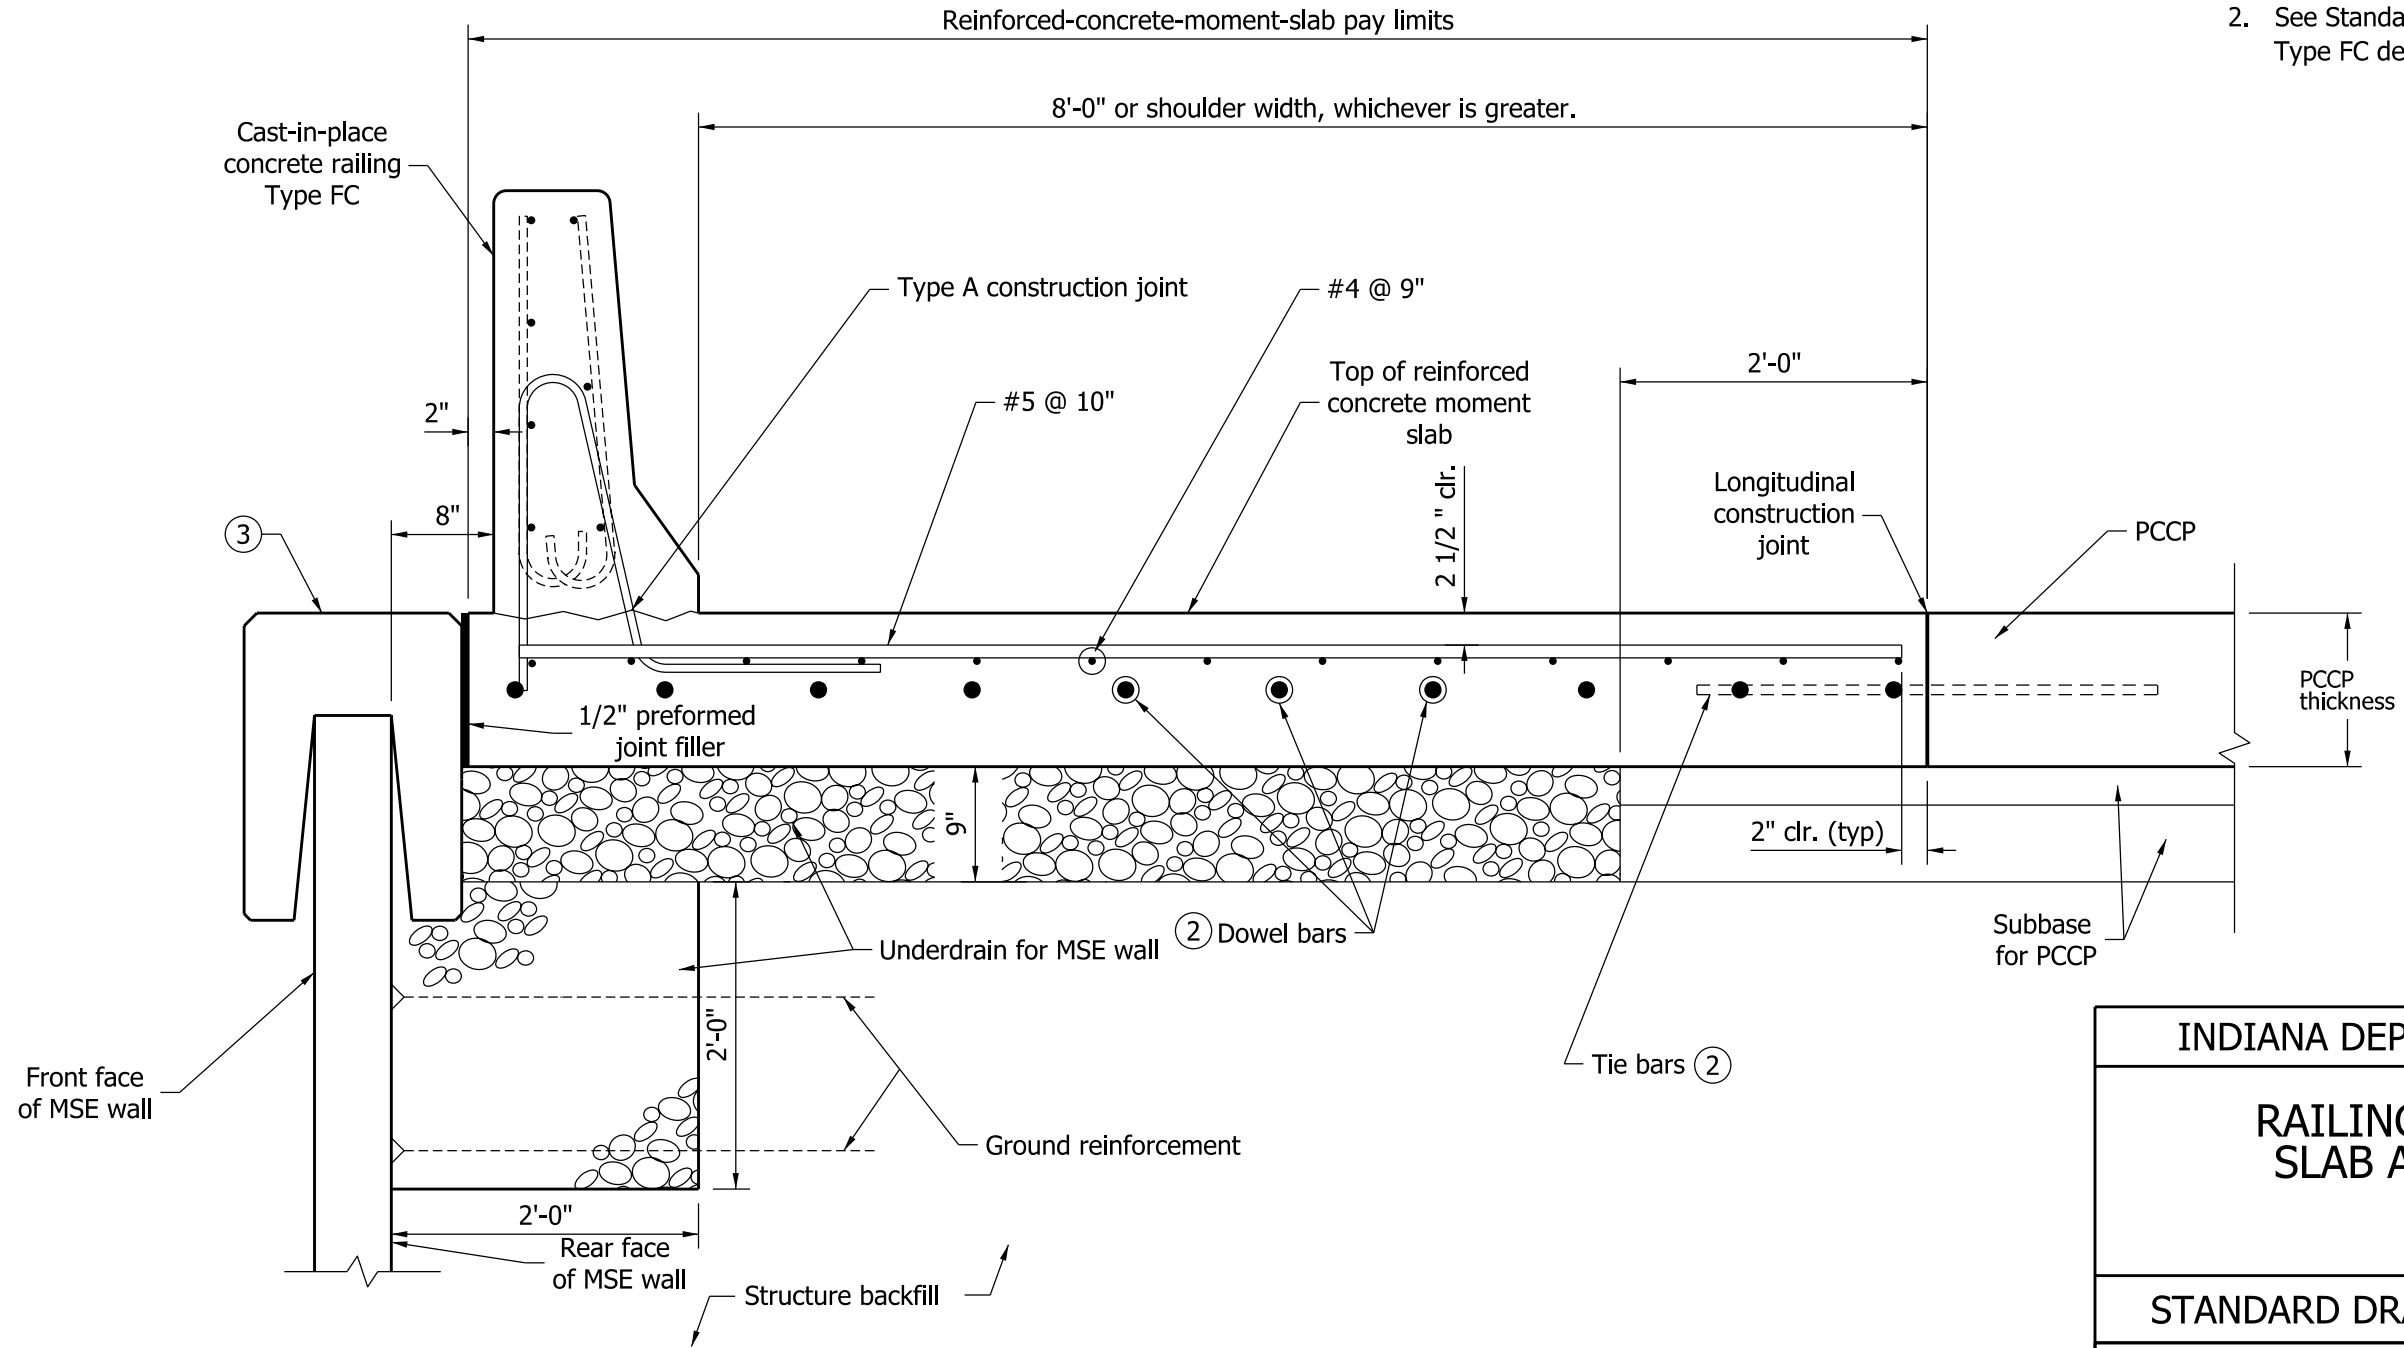


INDIANA DEPARTMENT OF TRANSPORTATION

RAILING TYPE FC AND MOMENT  
SLAB ASIDE MSE WALL - PCCP

SEPTEMBER 2011

STANDARD DRAWING NO. E 706-BRRW-01

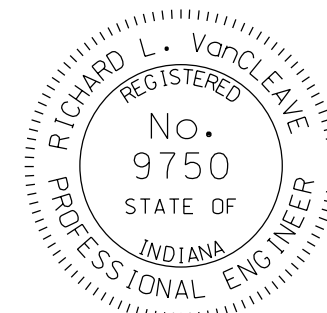

DESIGN STANDARDS ENGINEER

*/s/ Richard L. VanCleave* 09/01/11  
DESIGN STANDARDS ENGINEER DATE

*/s/ Mark A. Miller* 09/01/11  
CHIEF HIGHWAY ENGINEER DATE