
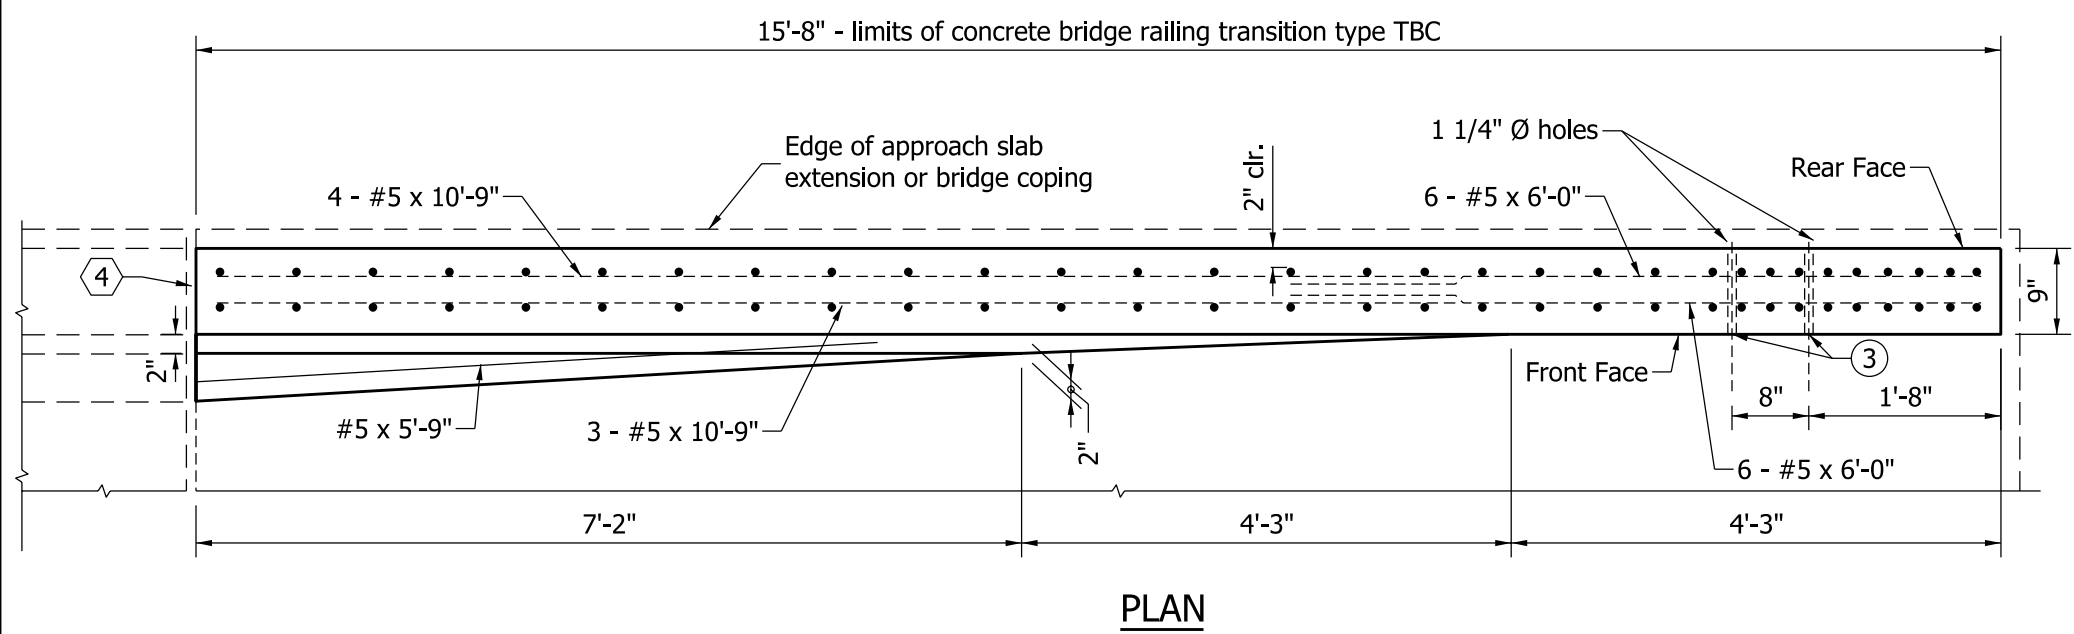


NOTES:

1. See Standard Drawing E 706-TTBC-02 for Sections A-A, B-B, C-C and D-D and Drawing E 706-TTBC-03 for reinforcement and bill of materials.
2. See Standard Drawing E 706-TASE-05 for General Notes.
- ③ See Standard Drawing E 706-CBRT-04 for details of guardrail transition type TGB attachment.

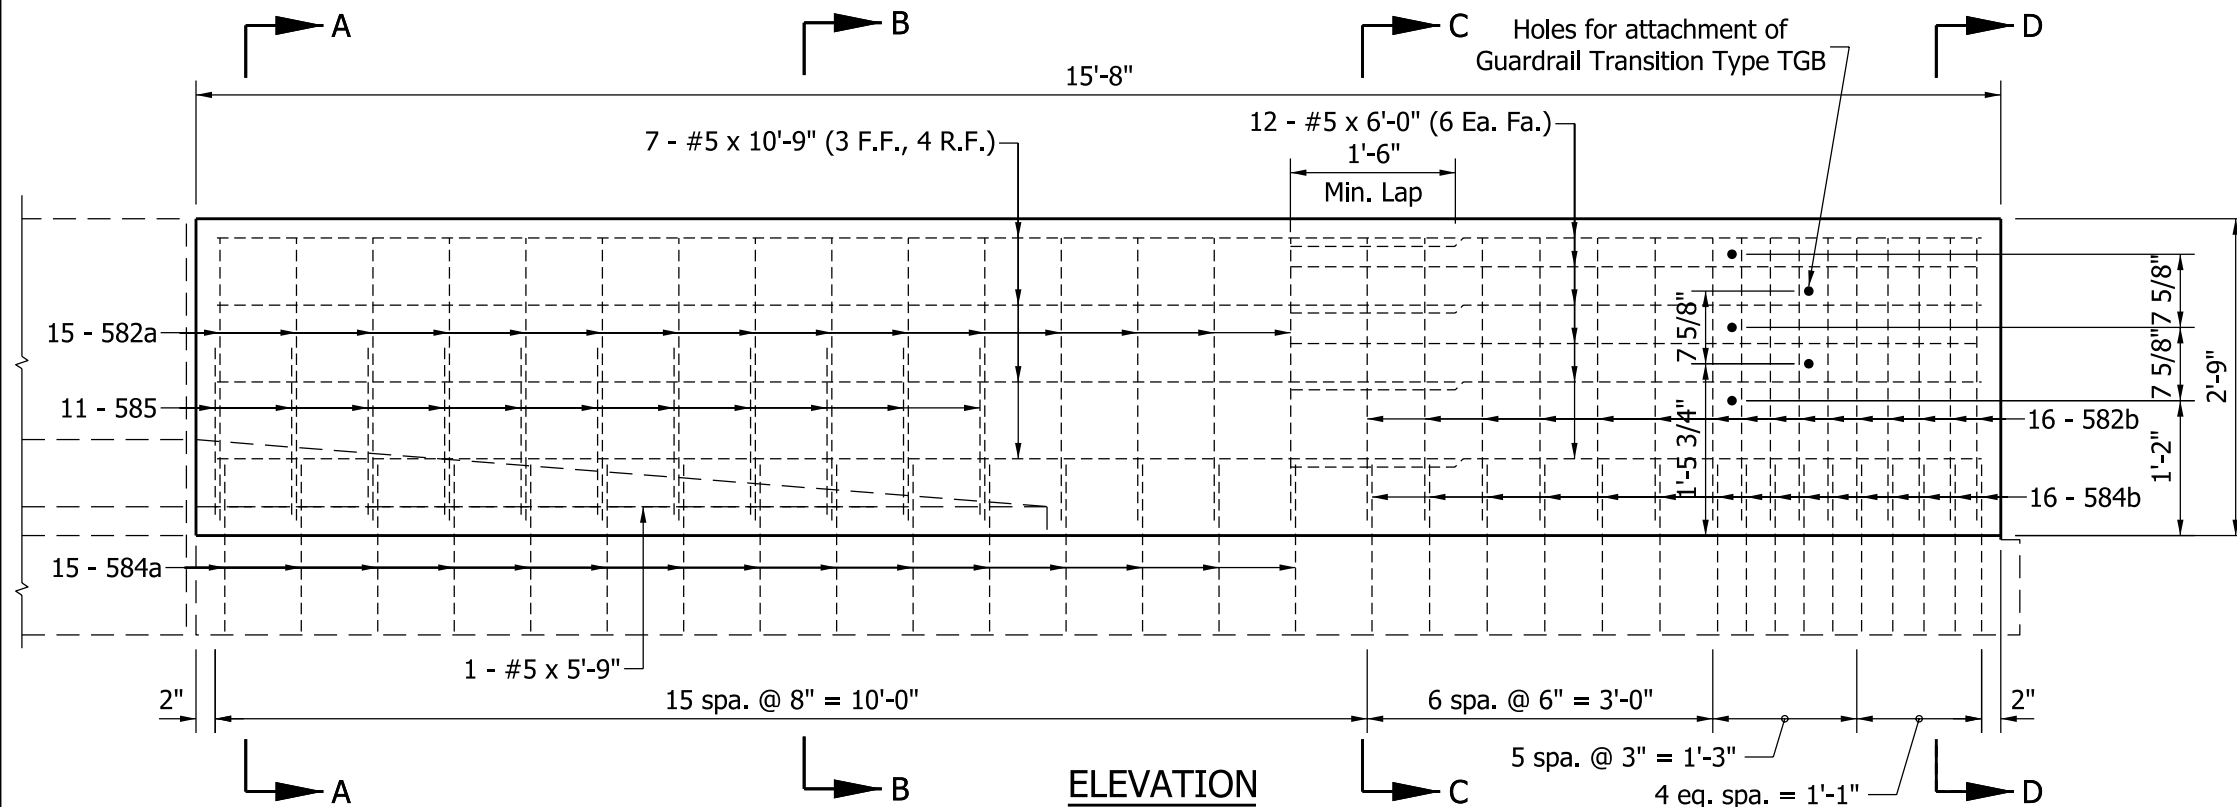

2'-9" COMMON HEIGHT THRIE BEAM/
CONCRETE BRIDGE RAILING TRANSITION

INDIANA DEPARTMENT OF TRANSPORTATION		
CONCRETE BRIDGE RAILING TRANSITION TBC PLAN AND ELEVATION SEPTEMBER 2011		
STANDARD DRAWING NO. E 706-TTBC-01		
	<i>/s/ Richard L. VanCleave</i>	09/01/11
	DESIGN STANDARDS ENGINEER	DATE
	<i>/s/ Mark A. Miller</i>	09/01/11
	CHIEF HIGHWAY ENGINEER	DATE
<small>DESIGN STANDARDS ENGINEER</small>		