



# Indiana Department of Environmental Management Office of Water Quality - Wetlands Section

**Publication Date:**  
February 13, 2024

**IDEM ID Number:**  
2023-1171-42-MPY-A

**Closing Date:**  
March 5, 2024

**Corps of Engineers ID Number:**  
LRL-2023-810-DSP

## PUBLIC NOTICE

**To all interested parties:** This letter shall serve as a formal notice of the receipt of an application for **Section 401 Water Quality Certification** by the Indiana Department of Environmental Management (IDEM). The purpose of the notice is to inform the public of active applications submitted for water quality certification under Section 401 of the Clean Water Act (33 U.S.C. § 1341) and to solicit comments and information on any impacts to water quality related to the proposed project. IDEM will evaluate whether the project complies with Indiana's water quality standards as set forth at 327 IAC 2.

- |                                |  |                  |   |
|--------------------------------|--|------------------|---|
| <b>1. Applicant:</b>           | Brian Catt<br>Duke Energy<br>1000 East Main St<br>Plainfield, IN 46168   | <b>2. Agent:</b> | Jeff Moody<br>V3 Companies<br>619 North Pennsylvania St<br>Indianapolis, IN 46204 |
| <b>3. Project Location:</b>    | Latitude: 38.594477      Longitude: -87.246679<br>0.75 miles directly west of the intersection of E Wart Road and E Beaver Dam Road,<br>near Wheatland, IN, Knox County.   |                  |   |
| <b>4. Affected Waterbody:</b>  | West Fork White River  |                  |   |
| <b>5. Project Description:</b> | The purpose of this project is to stabilize the west bank of West Fork White River to protect an existing structure immediately adjacent to eroding banks. The applicant proposes to discharge approximately 430 cubic yards of stone riprap along 420 linear feet of stream. No mitigation is proposed. |                  |   |

**Comment Period:** Any person or entity who wishes to submit comments or information relevant to the aforementioned project may do so by the closing date noted above. Only comments or information related to water quality or potential impacts of the project on water quality can be considered by IDEM in the water quality certification review process.

**Public Hearing:** Any person may submit a written request that a public hearing be held to consider issues related to water quality in connection with the project detailed in this notice. The request for a hearing should be submitted within the comment period to be considered timely. The request should also state the reason for the public hearing as specifically as possible to assist IDEM in determining whether a public hearing is warranted.

**Questions?** Additional information may be obtained from Mackenzie Yoder, Project Manager, at 317-473-0241 or by e-mail at [mpyoder@idem.in.gov](mailto:mpyoder@idem.in.gov). Please address all correspondence to the project manager and reference the IDEM project identification number listed on this notice. Indicate if you wish to receive a copy of IDEM's final decision. Written comments and inquiries may be forwarded to:

Indiana Department of Environmental Management  
100 North Senate Avenue  
MC65-42 WQC IGCN 1255  
Indianapolis, Indiana 46204-2251  
FAX: 317-232-8406

NATURAL RESOURCE PLANS  
FOR  
**CIRCUIT 34506 STRUCTURE 994-2201 BANK**  
**STABILIZATION**  
WHEATLAND, INDIANA


## PROJECT TEAM

OWNER/DEVELOPER

*Duke Energy  
1000 East Main Street  
Plainfield, Indiana 46168  
317-838-2024  
Contact: Brian Catt*

## ENGINEER


**V3 Companies, Ltd.**  
**619 North Pennsylvania Street**  
**Indianapolis, Indiana 46204**  
**317-423-0690**  
**Project Manager: Jeff Moody**  
**jmoody@v3co.com**  
**Project Engineer: Michael Raun**  
**mraun@v3co.com**

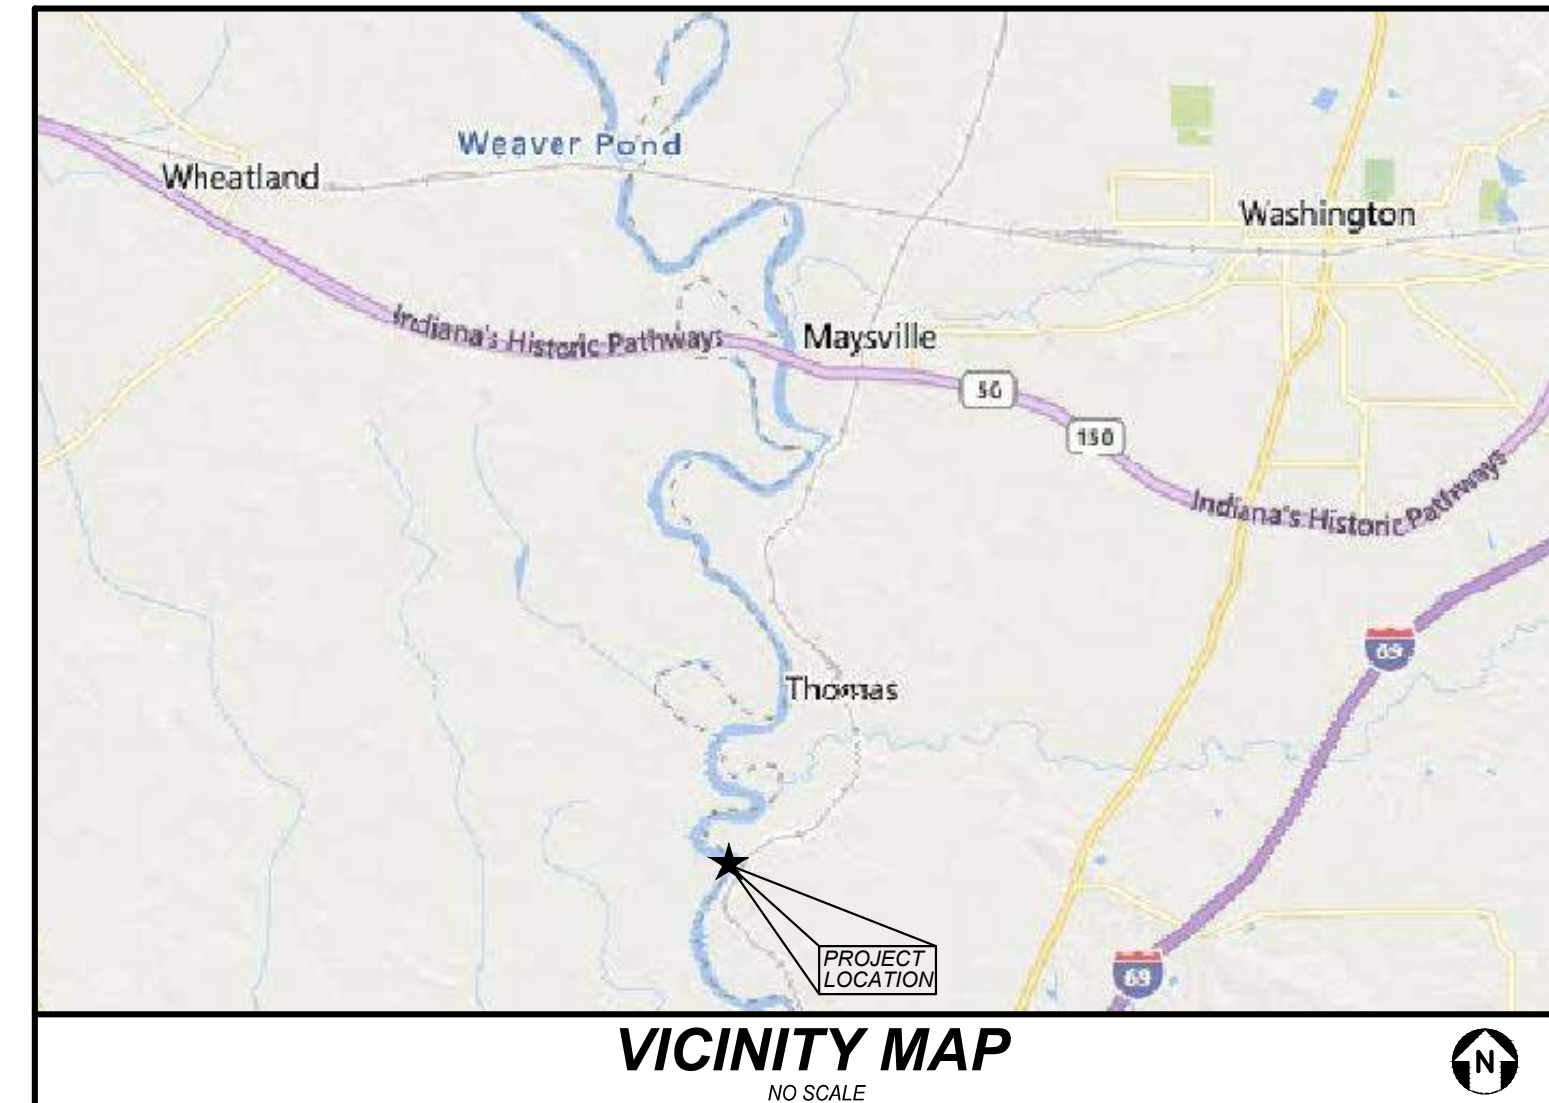


## INDEX


## NATURAL RESOURCE PLANS

NR0.0	TITLE SHEET
NR1.0	EXISTING CONDITIONS
NR2.0	PROPOSED SITE LAYOUT
NR2.1	CROSS SECTIONS
NR2.2	DETAILS

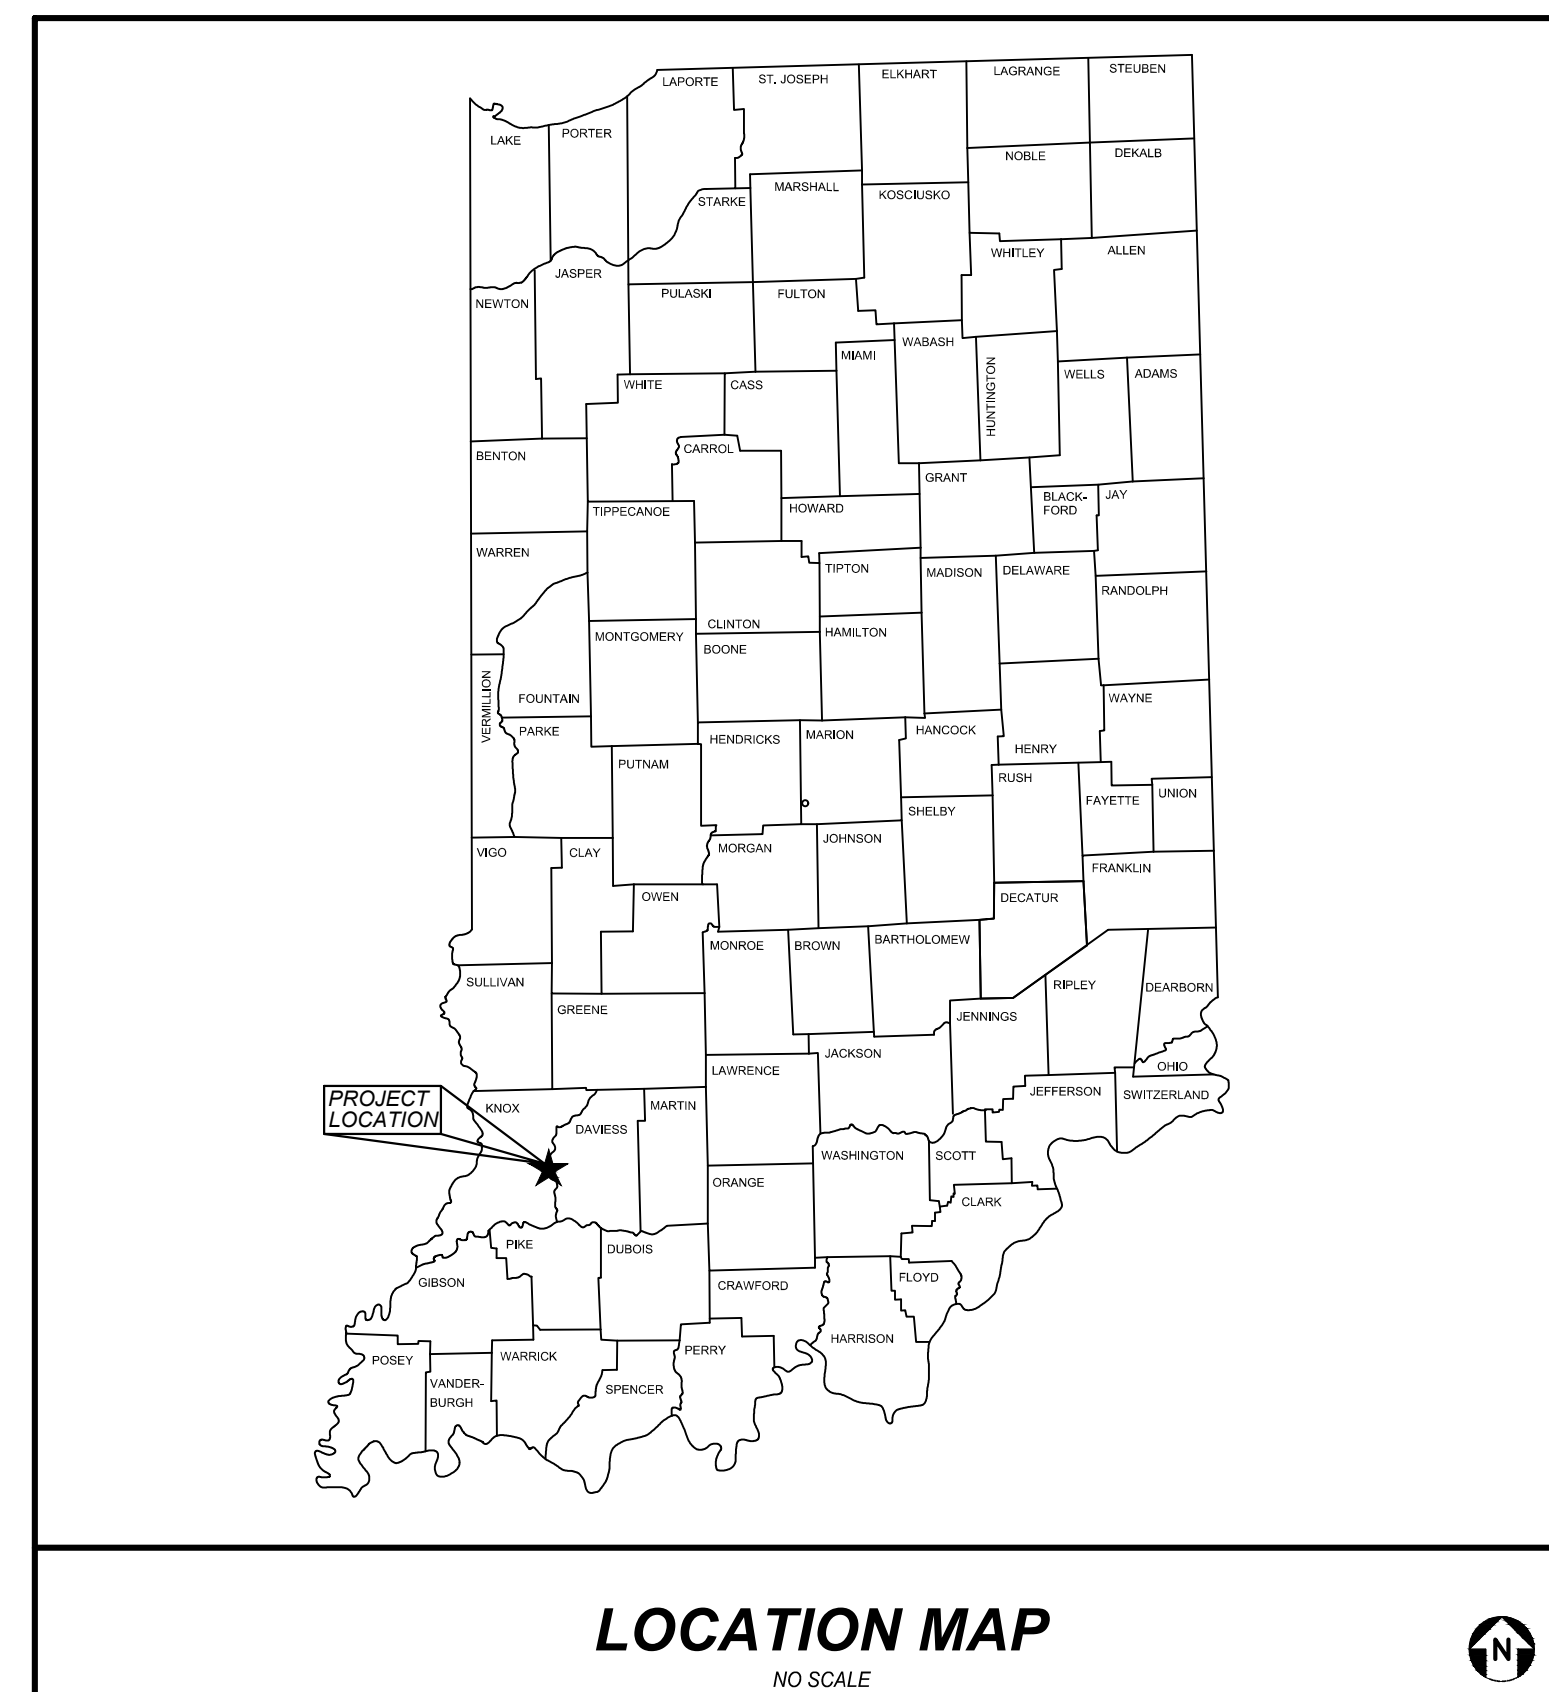


 <p>7325 Janes Avenue Woodridge, IL 60517 630.724.9200 phone www.v3co.com</p>	<p><b>TITLE SHEET</b></p> <p><b>CIRCUIT 34506 STRUCTURE 994-2201 BANK</b></p> <p><b>STABILIZATION</b></p> <p><b>WHEATLAND</b></p>		PROJECT NO.: PENDING		ORIGINAL ISSUE DATE: SEPTEMBER 2023				REVISIONS	
			PROJECT MANAGER: JSM		NO.	DATE	DESCRIPTION	NO.	DATE	DESCRIPTION
			DESIGNED BY:							
			DRAWN BY:							
			MAR							



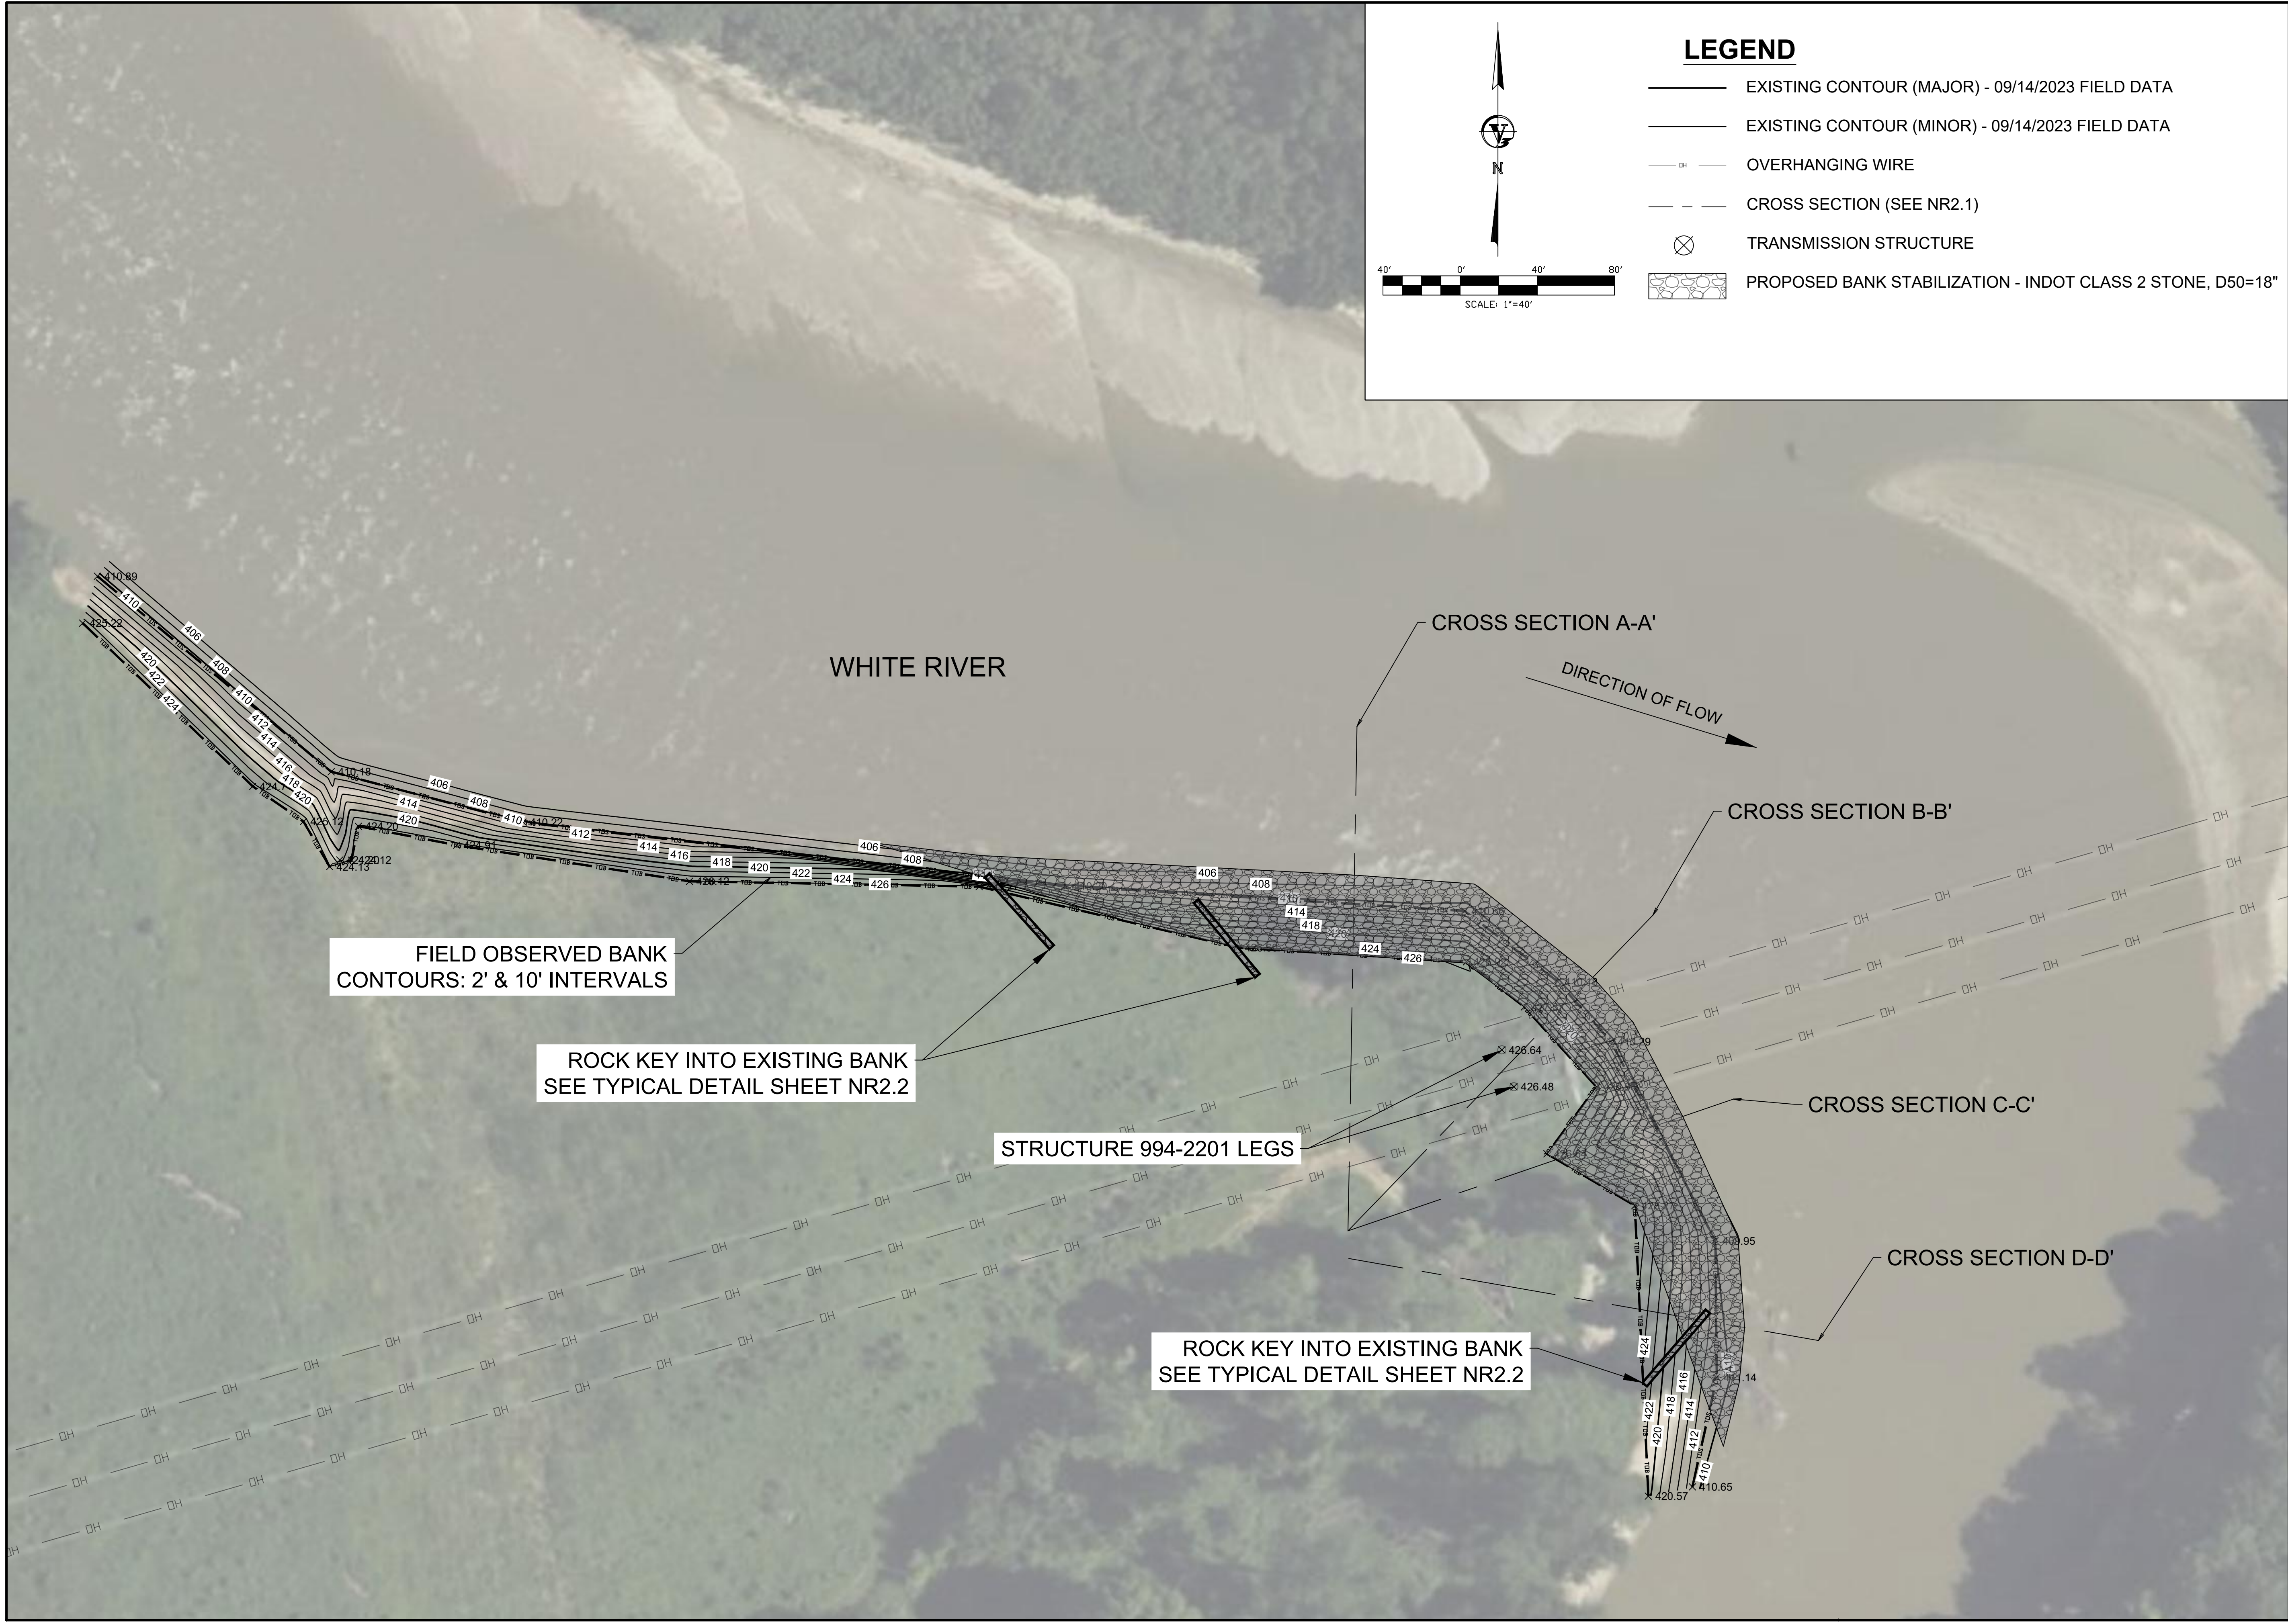

REVISIONS		ORIGINAL ISSUE DATE: SEPTEMBER 2023		PROJECT NO.: PENDING		PROPOSED SITE CONDITION	
NO.	DATE	DESCRIPTION	NO.	DATE	DESCRIPTION	DESCRIPTION	DESCRIPTION
					JSM	CIRCUIT 34506 STRUCTURE 994-2201 BANK STABILIZATION	INDIANA WHEATLAND
					TPB		
					MAR		

619 N Pennsylvania Street  
Indianapolis, IN 46204  
317.423.0680 phone  
www.v3co.com

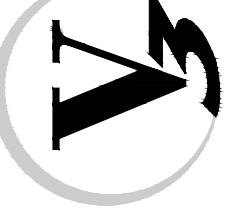

DRAWING NO.  
**NR2.0**