



I-465 Typical Sections

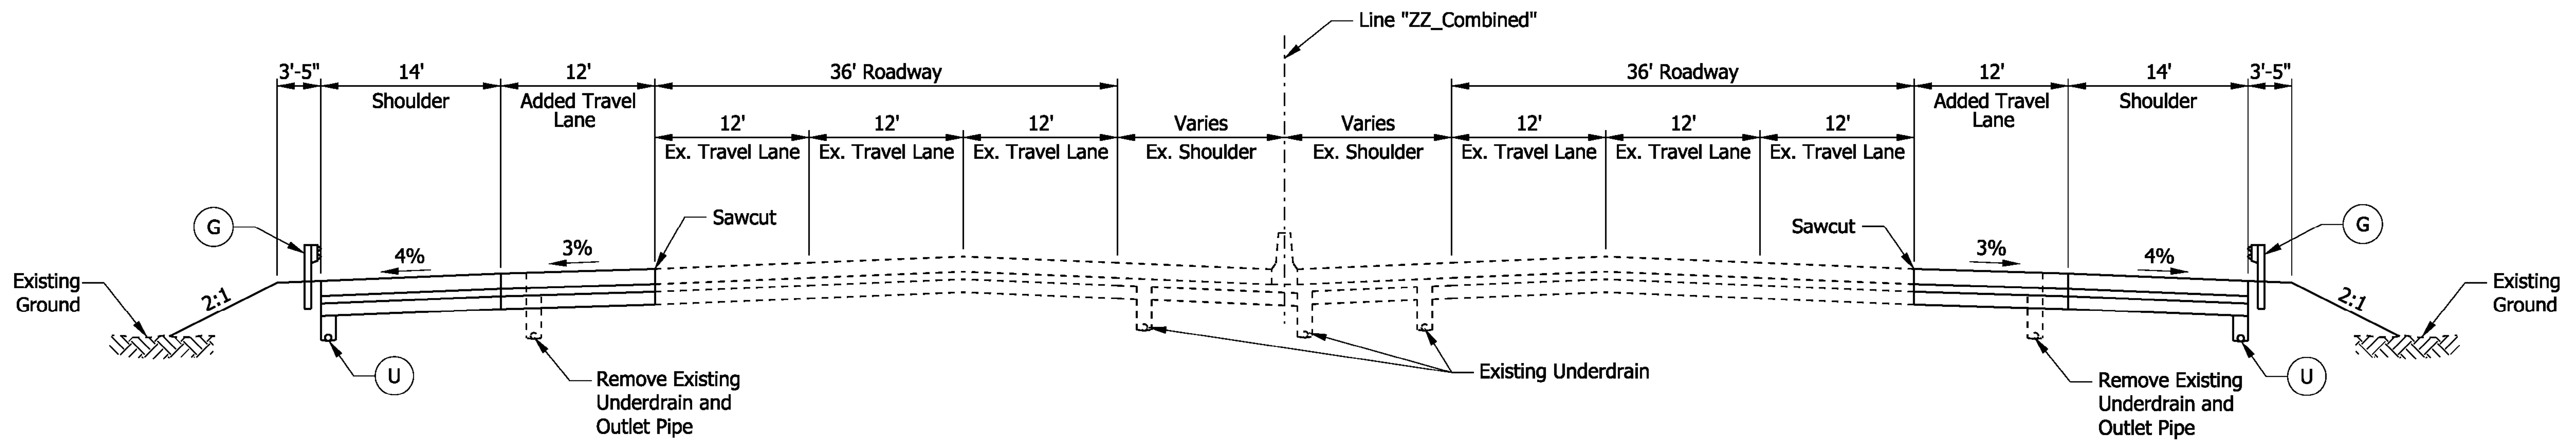

PROPOSED TANGENT TYPICAL SECTION PROJECT A (US 31 TO I-65)

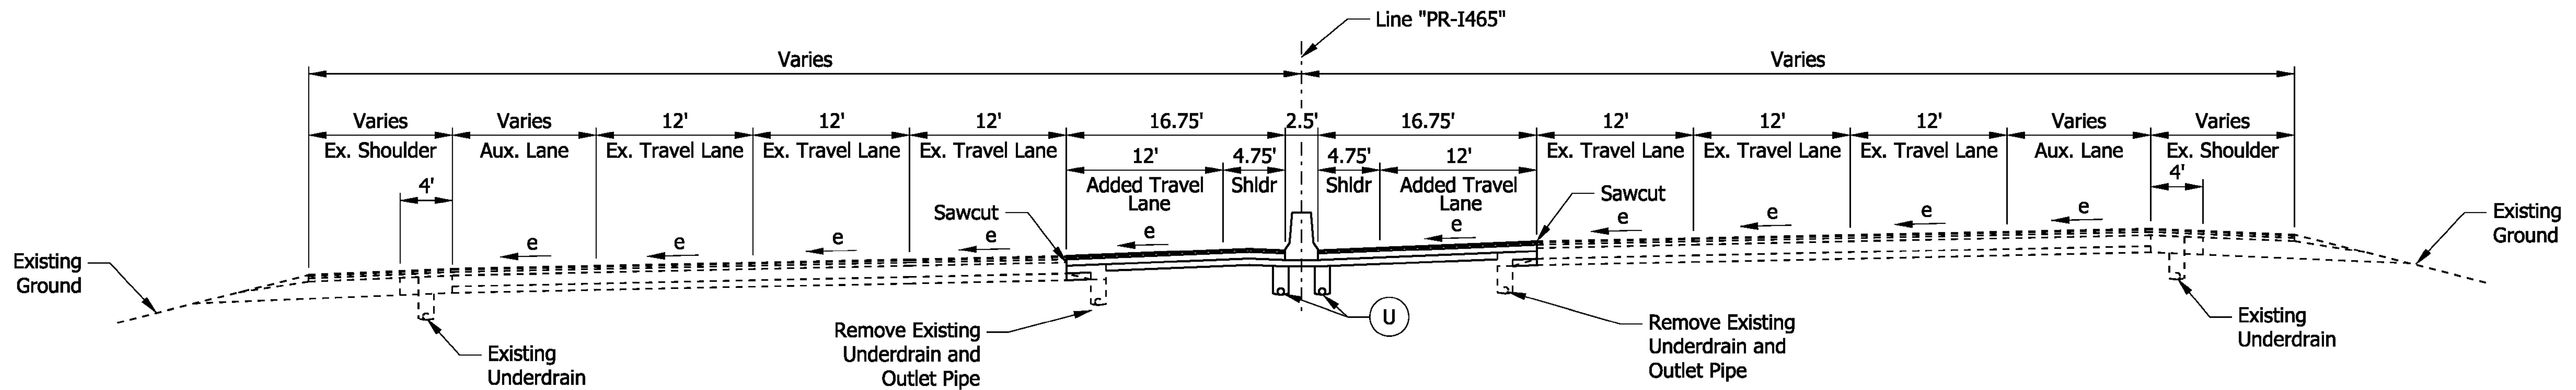

SUPERELEVATED TYPICAL SECTION PROJECT C

